




CHAMFER  
SEE DETAIL PSD CONC-10

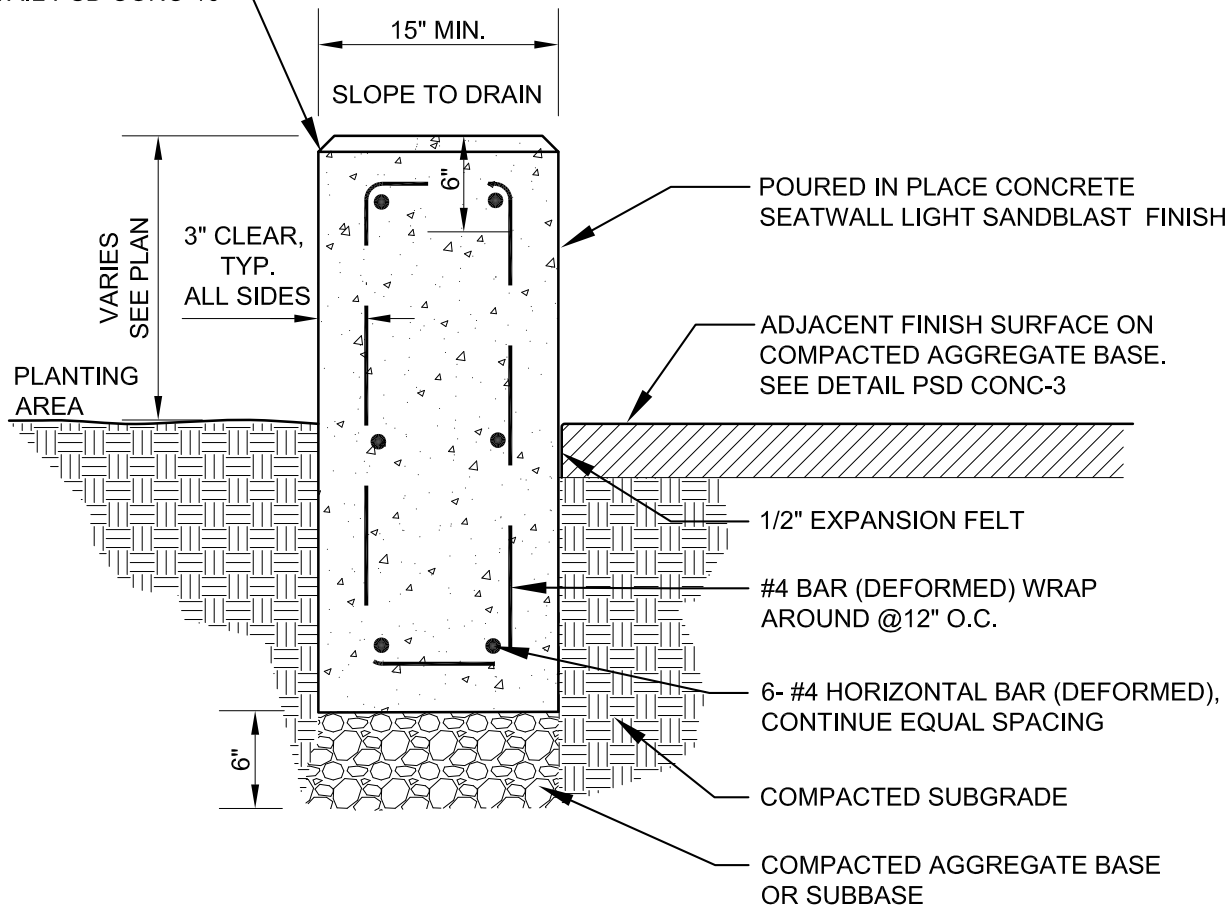

NOTE:  
FOR FURTHER DETAIL REGARDING CHAMFERS AND  
FINISHES REFER TO NOTES ON PSD CONC-10.



SCALE: 1" = 1'-0"

			<div>CITY OF FREMONT</div> <div>PARK STANDARD DETAILS</div> <div>SEAT WALL</div>				DATE APPROVED BY CITY COUNCIL December 13, 2011	
							RESOLUTION NO. 2011-65	
							SENIOR LANDSCAPE ARCHITECT 	
							COMMUNITY SERVICES DIRECTOR 	
APR.	REVISED	DATE						
REVISIONS								
FILE NO.		SCALE	DRAWN	CHECKED	DATE	DWG NO.		
PSD CONC-9.DWG		1" = 1'-0"	MM/TB	RER	03/11/2011	PSD CONC-9	1 OF 1	